




1:200 First Floor TS Osborne Space Areas

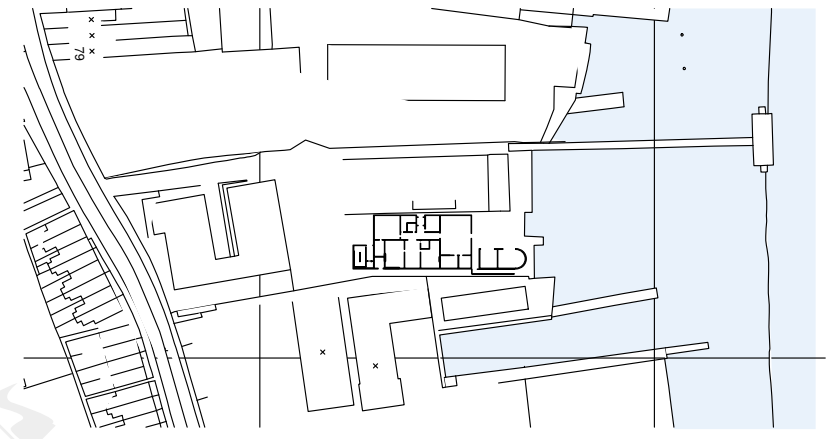

1:1250 Site Plan

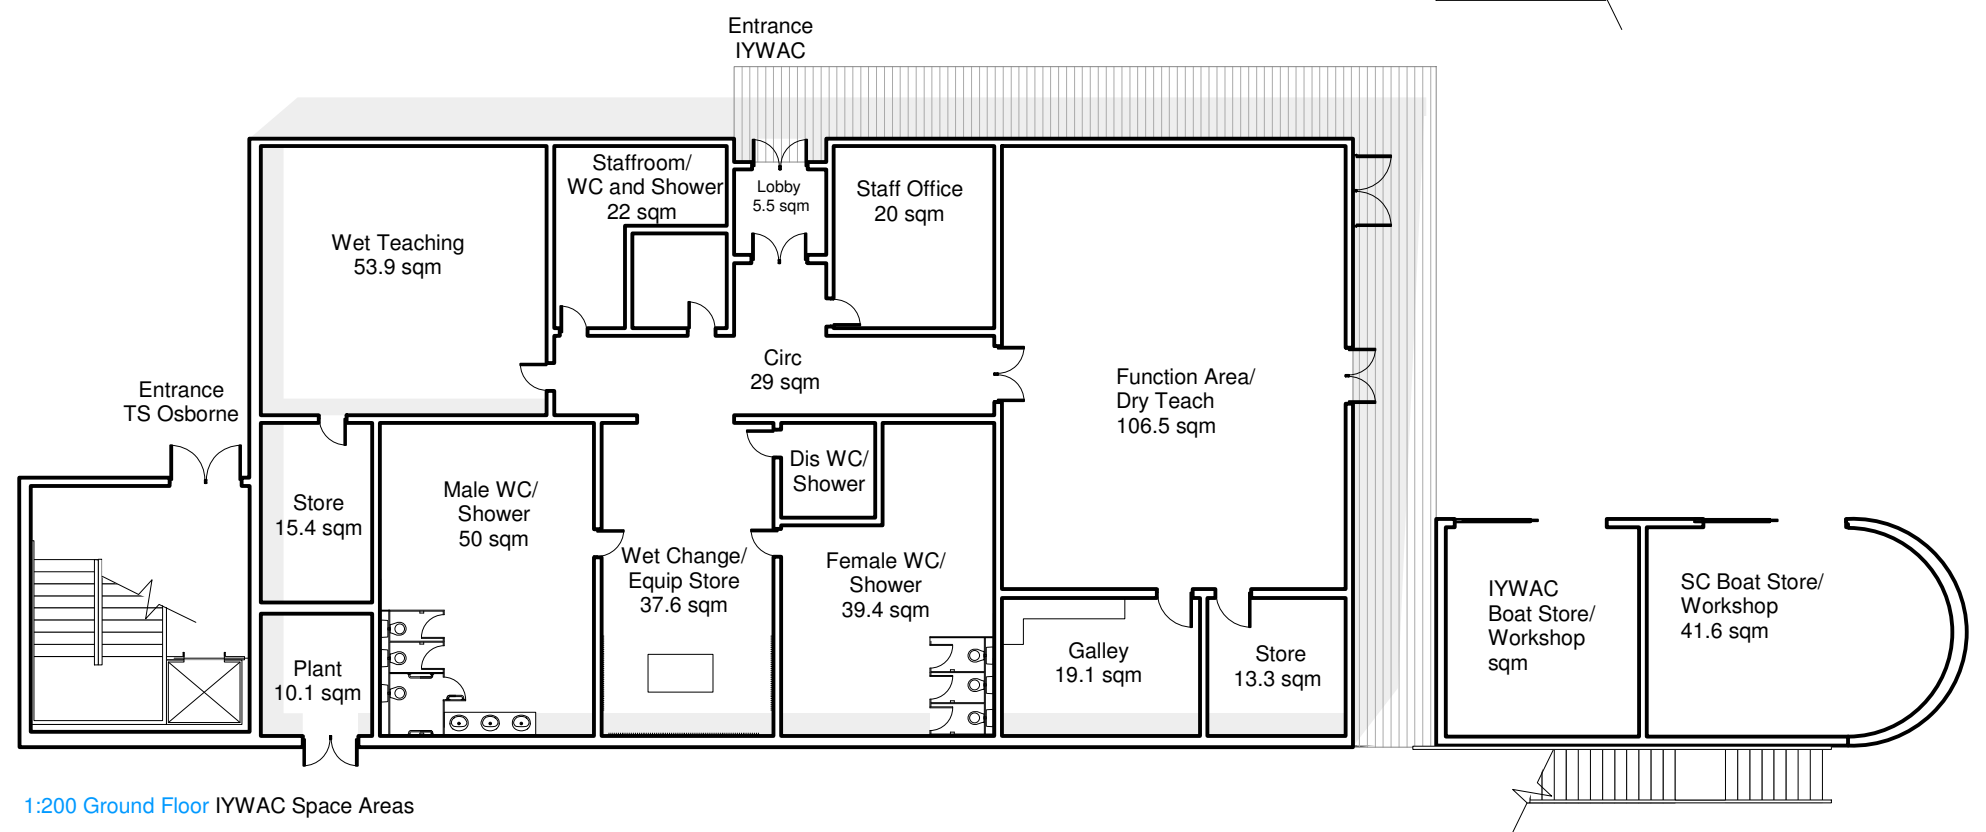

1:200 Ground Floor IWAC Space Areas

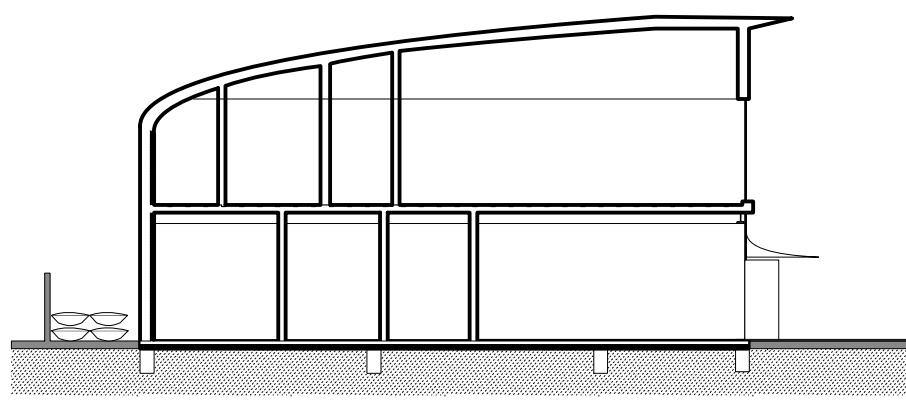

1:200 Section

PI Preliminary Issue NJH SB 2006-07-26
 revision mark drawn checked date



23 High Street t: 02392 821306
 Portsmouth f: 02392 296105
 Hampshire e: info@pottinger.com
 PO1 2LS w: www.pottinger.com

client

job title
Cowes Sea Cadets & IWAC

drawing title
Draft Plans

scale
 1:200@A3

date checked drawn
 July 2006 SB NJH

job no. drawing no. rev
06118 02

status